


PROPOSED FLOOR PLAN

HI-RES DEVELOPMENT
 C/O HELP ORG'S WALT PROGRAM
 554 PAINES AVENUE NW
 ATLANTA, GA 30318

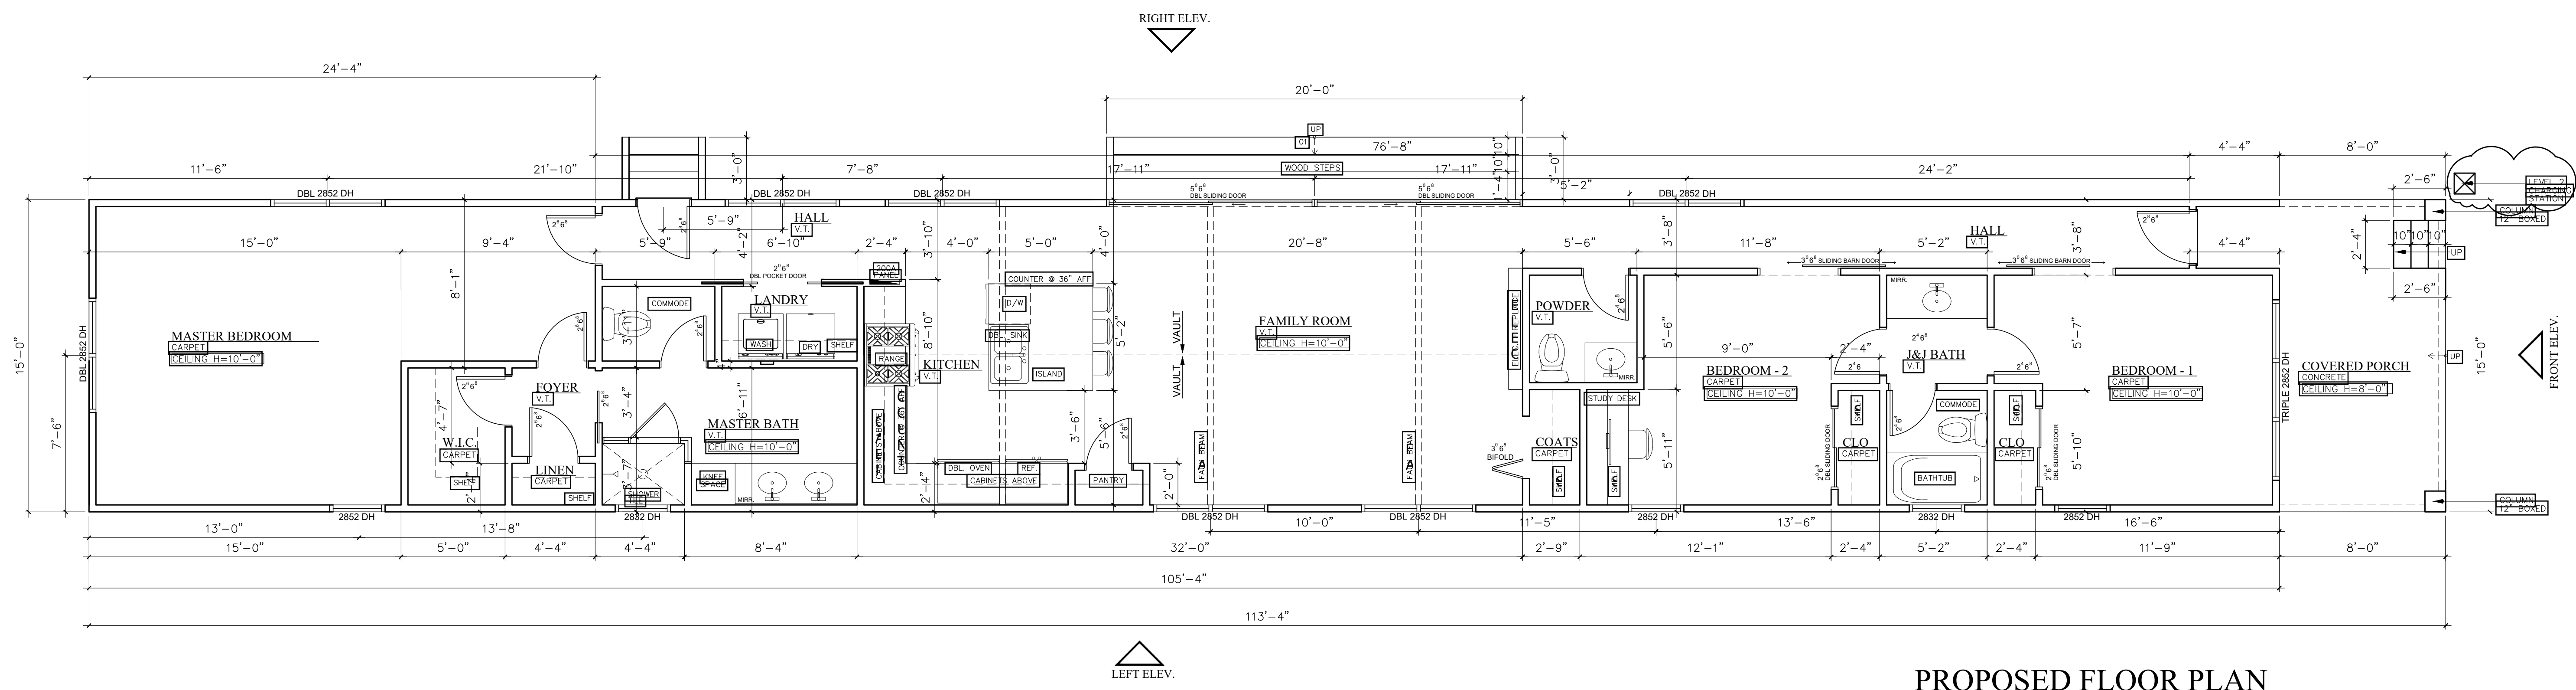

PROPOSED FLOOR PLAN

SCALE: 1/4"=1'-0" 1,580 s.f.

KEY LEGEND: NEW 3 1/2" WOOD STUD WALL @ 16" O.C. TO CEILING

Revision	07-12-21
Drawn By:	AW
Checked By:	AW
Date:	10-12-20
Project No:	X
Sheet	

A1